


PROSSER WATER SYSTEM PROJECT

TRENCH AND PAVING CROSS SECTIONS

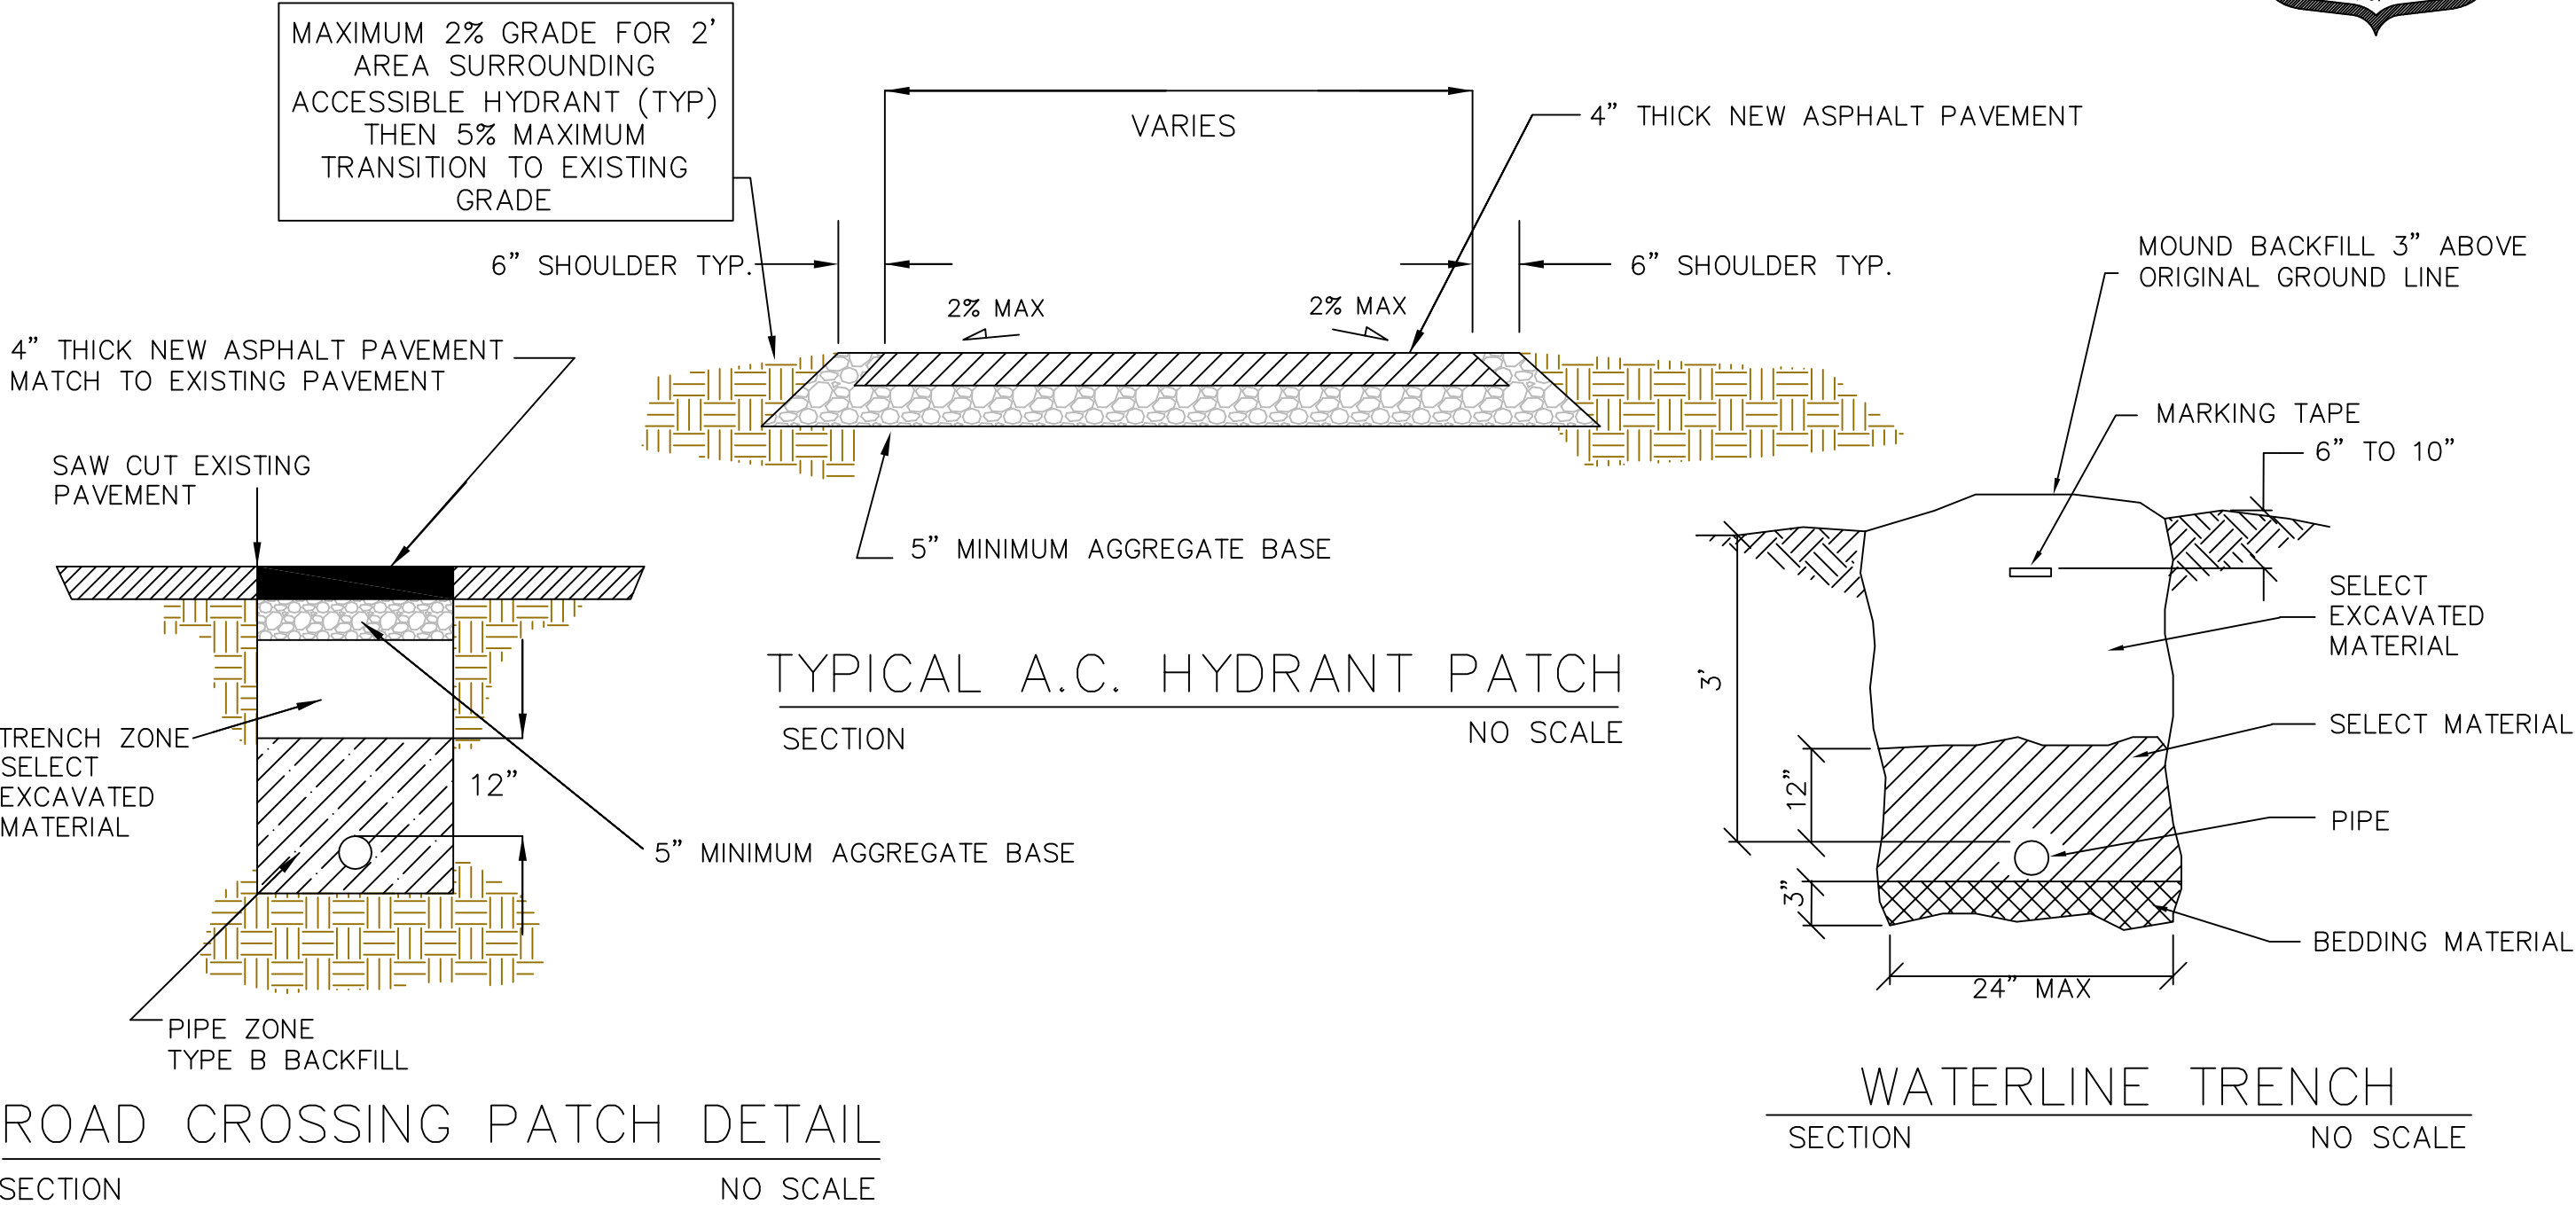

REVIEWED BY:							STATE	FOREST	PROJECT NAME	SHEET NUMBER	OF SHEETS
	DISTRICT RANGER	DATE	ENGINEERING DESIGN	DATE	FOREST ENGINEER	DATE	CALIF.	TAHOE	PROSSER WATER SYSTEM PROJECT	7	9